


+12,50

+11,00

+7,00

+0,00

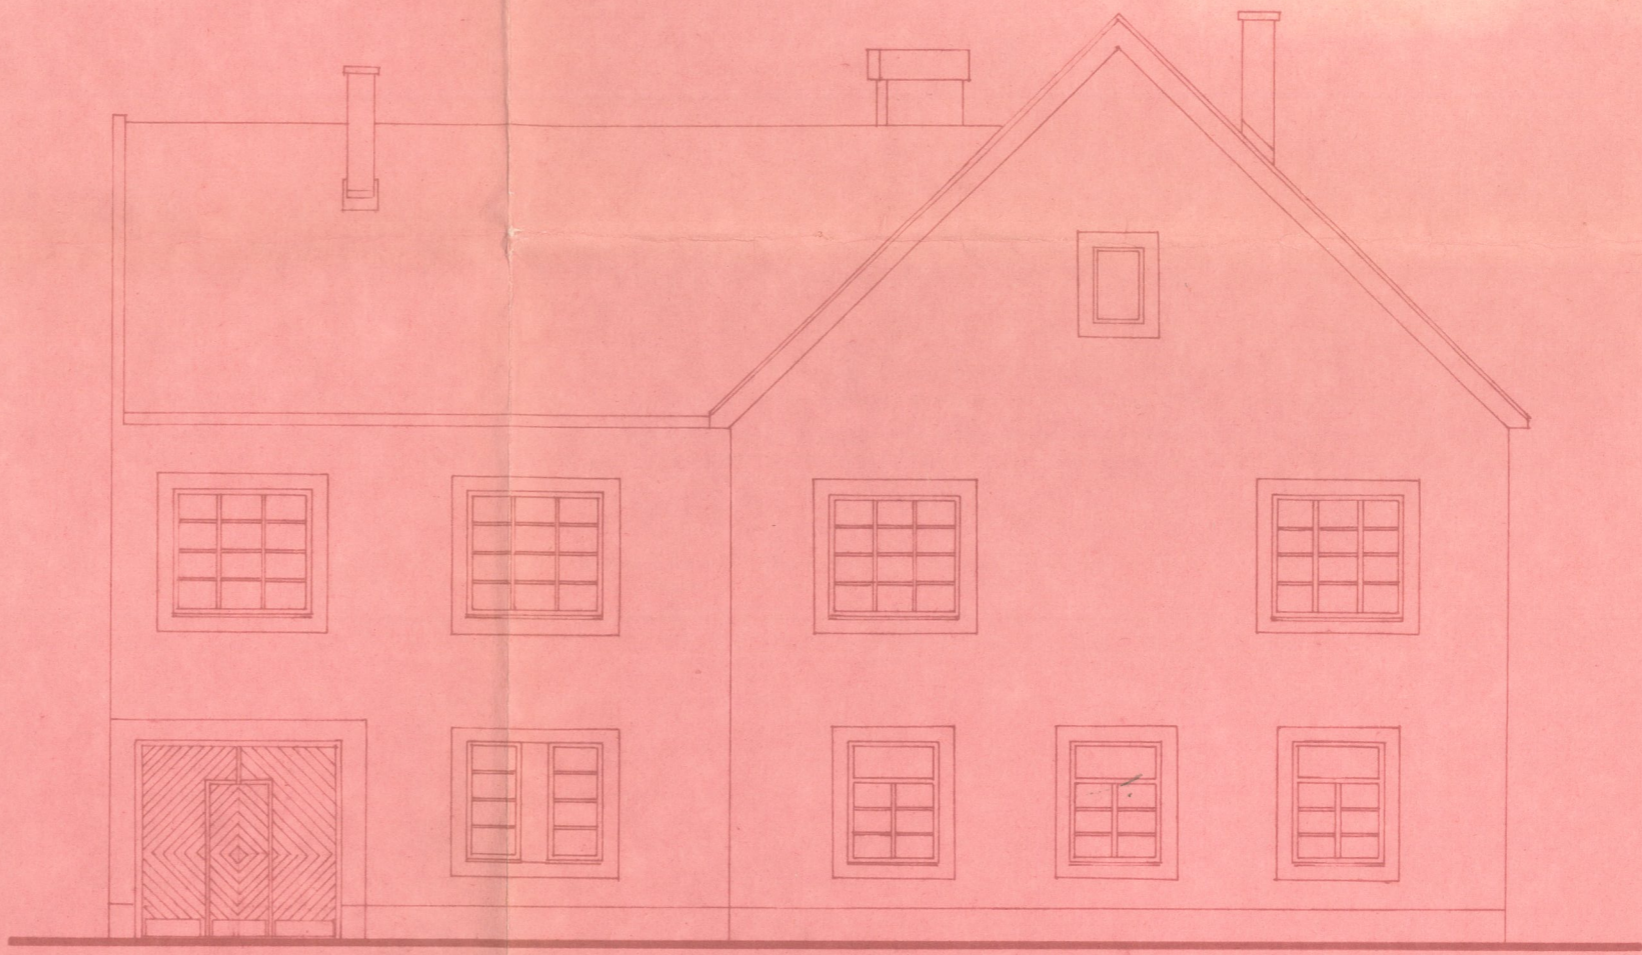

északkeleti homlokzat